

Safe for vessels of 34 ft. draft.
M.L.L.W. 0.0 ft.
M.H.H.W. A. + 11.

EDITION OF APR. 26, 1921.

SERIAL NUMBER 124

CONFIDENTIAL

MOUTH OF THE COLUMBIA RIVER

FORT CANBY



GENERAL MAP

BATTERIES

4-12" M.

ALLEN 2-6" Dis.

OFLYNG

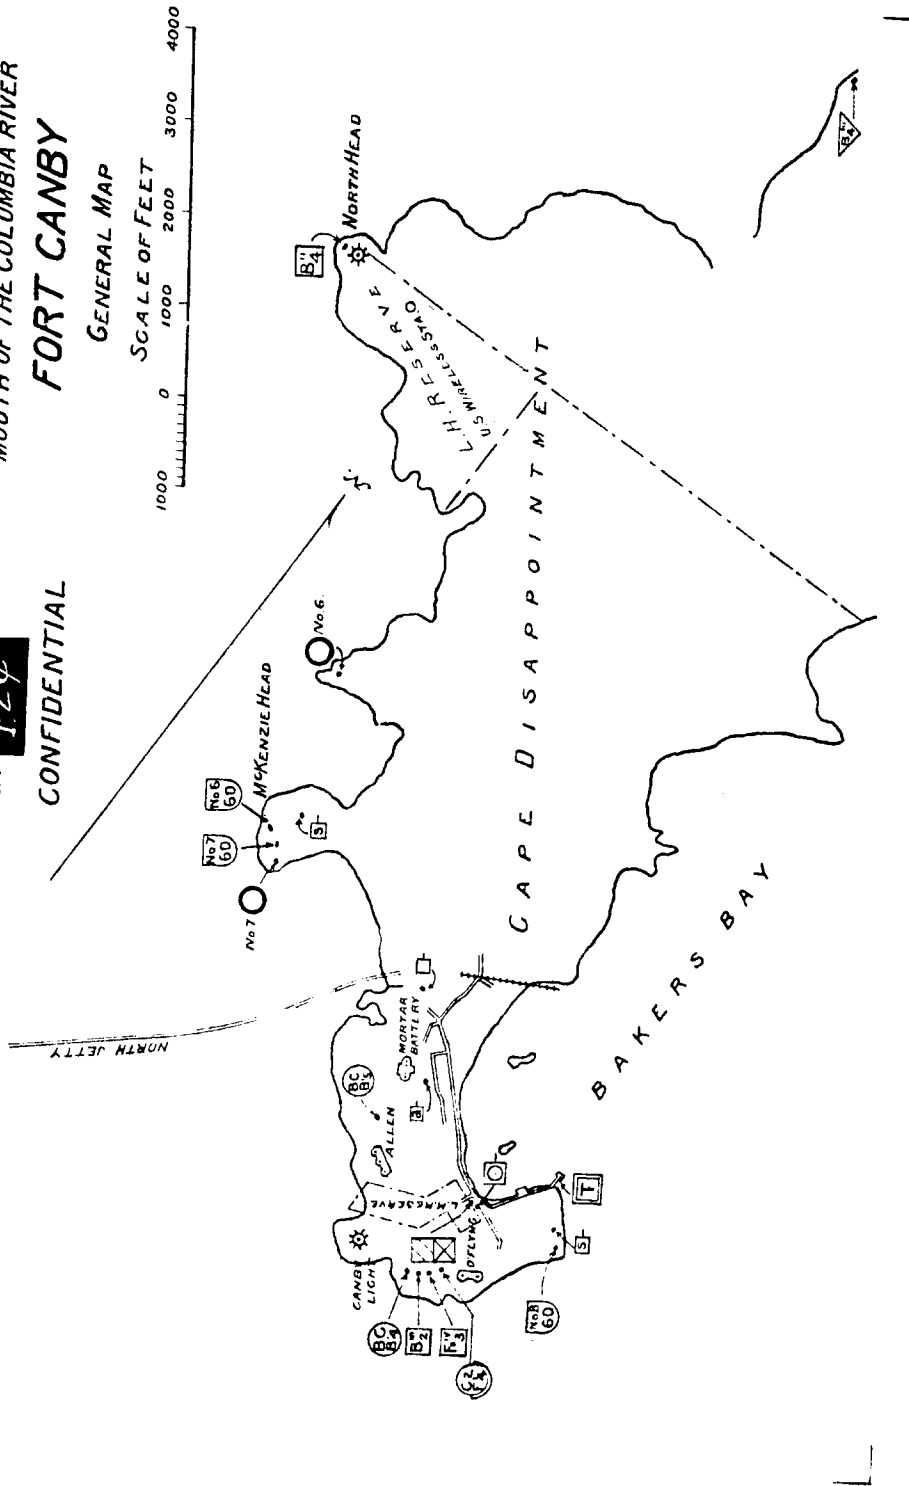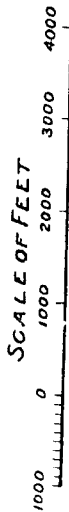

LEGEND

1. COMDG. OFFICERS QRS.
2. OFFICERS QRS.
3. HOSPITAL.
4. GUARD HOUSE.
5. POST EXCHANGE.
6. WINDMILL.
7. SPRING.
8. BAKERY.
9. WOOD SHED.
10. STABLE.
11. WAGON SHED.
12. FORMER SW.BD. ROOM.
13. ELEVEN CANTMT. BLDGS.
14. FOUR CANTMT. BLDGS.
15. Q. M. & COM. ST. HD.
16. MEN EMPLOYEES QRS.
17. ORDN. STOREHOUSE.
18. ORDN. SERGEANTS QRS.
19. ENGR. OFFICE.
20. ENGR. QUARTERS.
21. ENGR. STOREHOUSE.
22. ENGR. WASH ROOM.
23. ENGR. FOREMAN QRS.
24. ENGR. CARPENTER SHOP.
25. ENGR. STABLE.
26. ENGR. BUNK HOUSE.
27. ENGR. HOSPITAL.
28. COAST GUARD STATION.
29. COAST GUARD BOATHOUSE.
30. L.H. KEEPERS QRS.
31. LOOKOUT STATION.

EDITION OF APR. 26, 1921.

SERIAL NUMBER 124

CONFIDENTIAL

MOUTH OF THE COLUMBIA RIVER


FORT CANBY-DI.

BATTERIES

4-12" M.

ALLEN 2-6" DIS.

OFLYNG

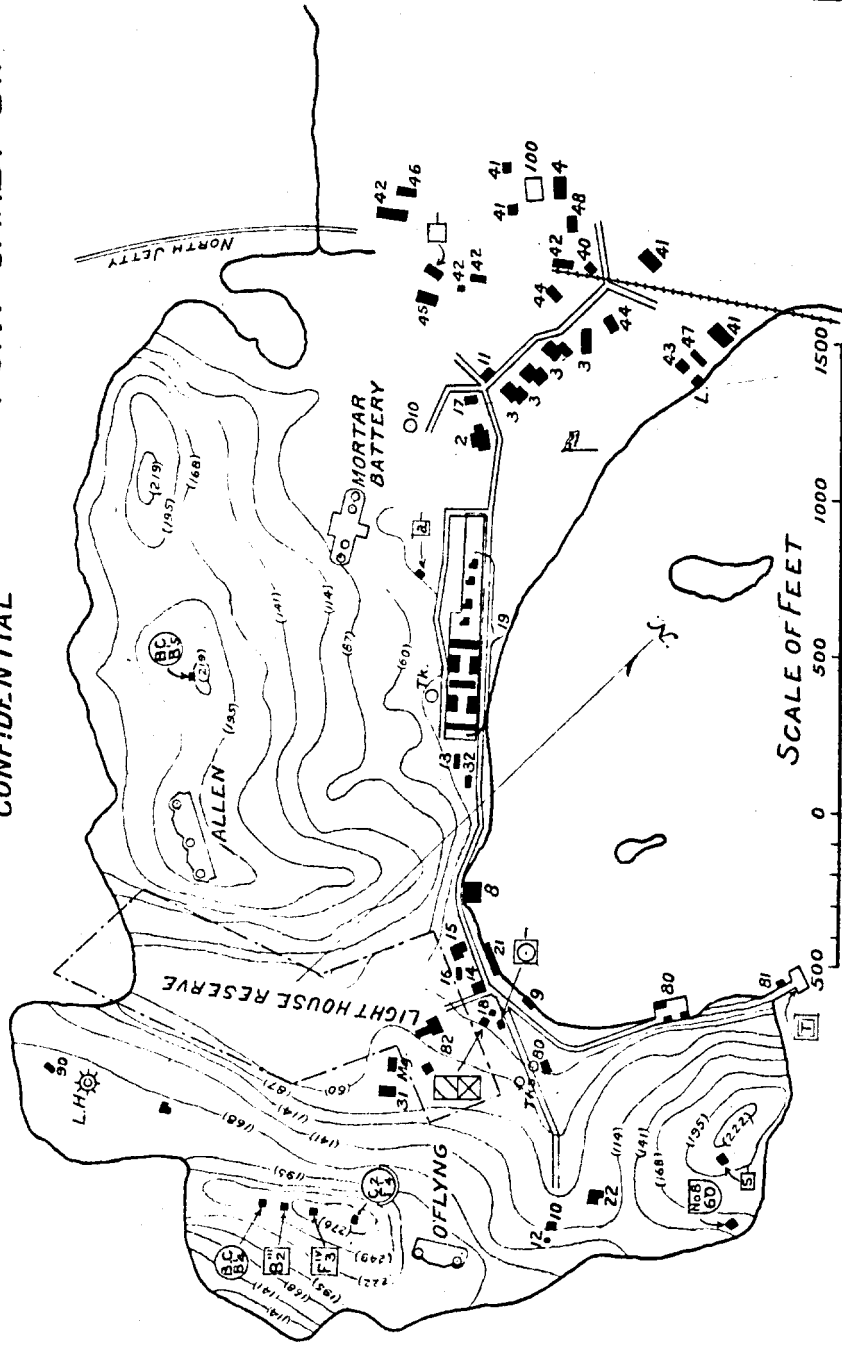


LEGEND.

EDITION OF APR. 23, 1915.
 REVISIONS: DEC. 7, 1915;
 NOV. 8, 1916; DEC. 15, 1919
 APR. 26, 1921.

SERIAL NUMBER **124**
 CONFIDENTIAL

MOUTH OF THE COLUMBIA RIVER. BATTERIES
 FORT COLUMBIA.
 CHINOOK POINT, WASHINGTON.
 GENERAL MAP.

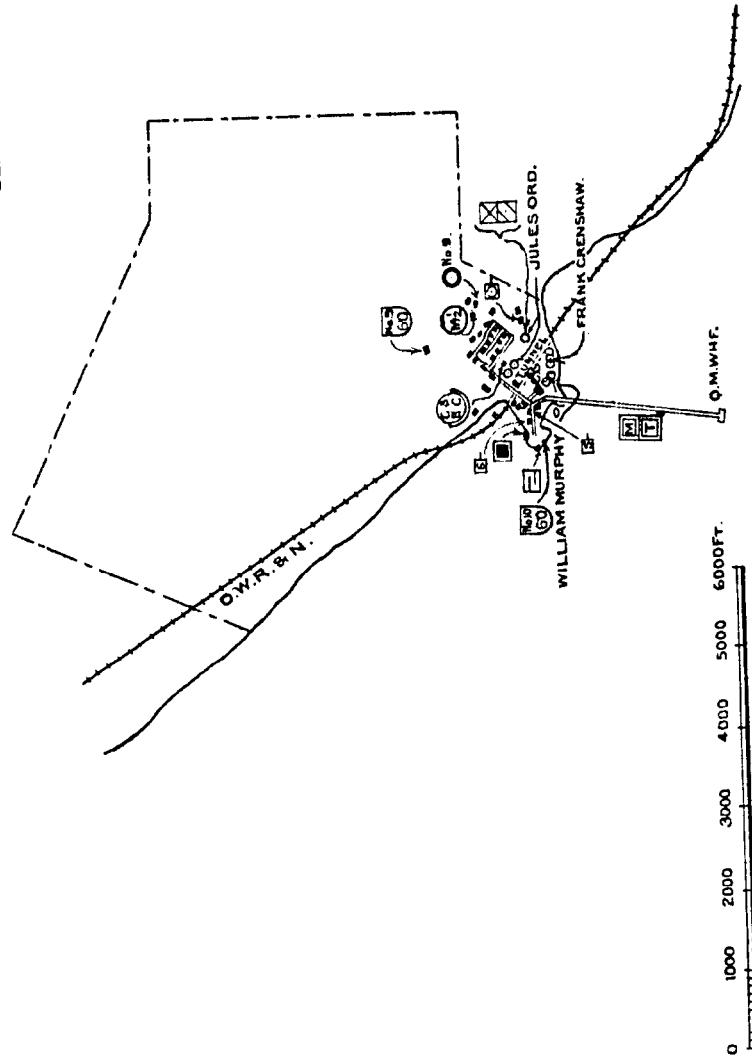

EDITION OF APR. 26, 1921.

LEGEND

1. ADMINISTRATION BLDG.
2. OFFICER'S QUARTERS.
- 3a. SURGEON'S
4. HOSPITAL.
5. " STWD'S. QRS.
6. N.C. OFFICERS QRS.
7. BARRACKS.
8. GUARD HOUSE.
9. POST EXCHANGE.
10. OLD POST EXCHANGE.
11. GYMNASIUM.
12. FIRE APPARATUS HO.
13. RESERVOIR.
14. BAKERY.
15. LAUNDRY.
16. OIL HOUSE.
17. COAL SHED.
18. SHOP.
19. STOREHOUSE.
100. TEAMSTERS HOUSE.
101. STABLE.
102. WAGON SHED.
103. DEPOT.
104. FORMER SWBD ROOM.
105. DORMITORY.
31. ORDNANCE ST. HO.

SERIAL NUMBER

1241

CONFIDENTIAL

MOUTH OF THE COLUMBIA RIVER
FORT COLUMBIA-D-1.


BATTERIES

ORD.....

MURPHY..... 2-6" Dis.

CRENSHAW.....

CHINOOK POINT, WASHINGTON.

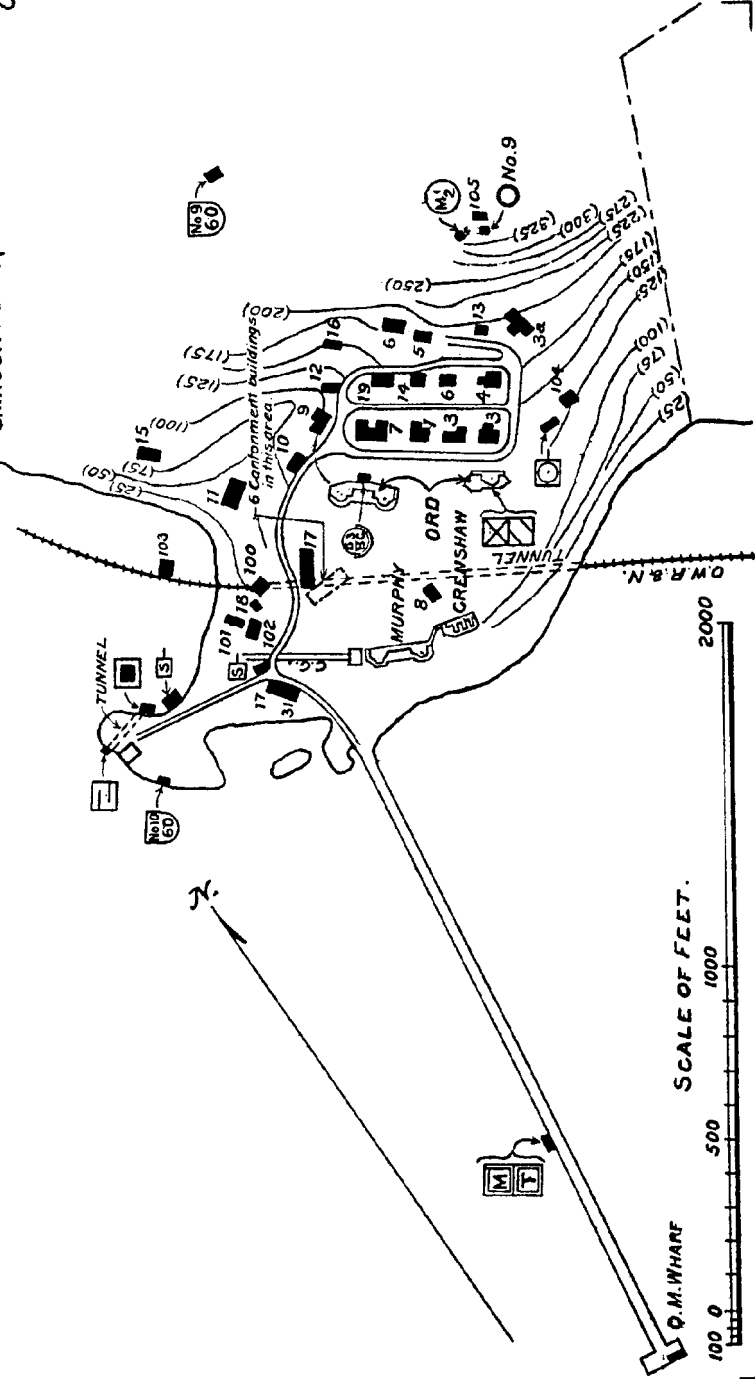

EDITION OF APR 23, 1915.
 REVISIONS: DEC 7, 1915;
 NOV 8, 1916 DEC 15, 1919,
 APR 26, 1921.

SERIAL NUMBER

CONFIDENTIAL

MOUTH OF THE COLUMBIA RIVER.


FORT STEVENS

POINT ADAMS, OREGON.

GENERAL MAP.

BATTERIES

CLARK.....4-12" M.
 RUSSELL.....2-10" Dis.
 LEWIS.....
 MISHLER.....2-10" "
 WALKER.....
 FREEMAN.....
 PRATT.....2-6" Dis.
 SMUR.....

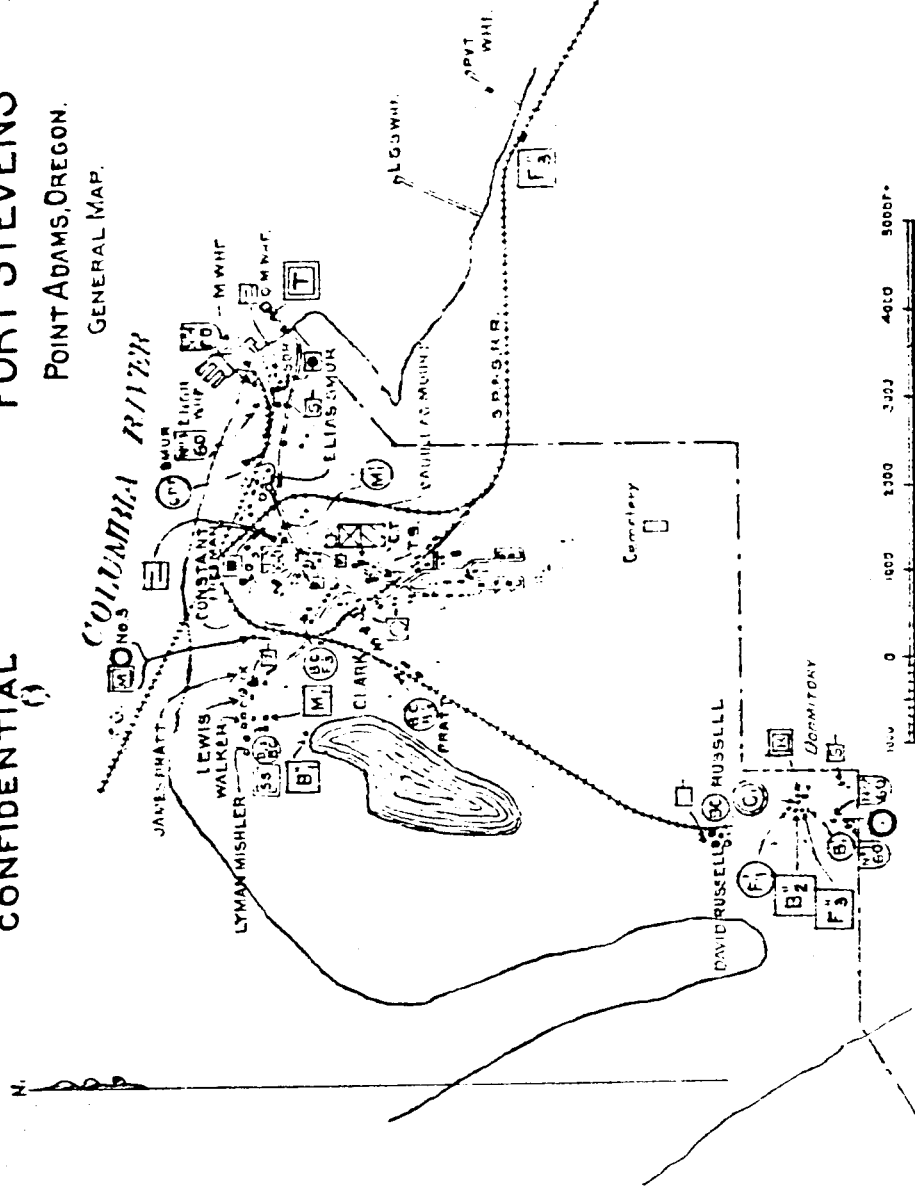

EDITION OF APR. 26, 1921.

LEGEND


1. ADMINISTRATION BLDG.
2. COMMANDING OFF. QRS.
3. OFFICERS QRS.
4. HOSPITAL.
5. HOSPITAL STWD'S QRS.
6. NCO OFFICERS QRS.
7. BARRACKS.
8. GUARD HOUSE.
9. POST EXCHANGE.
10. GYMNASIUM.
11. FIRE HOUSE.
12. KITCHEN.
13. LAVATORIES.
14. FUEL SHED.
15. COAL SHED.
16. WOOD SHED.
17. SHOP.
18. BATH HOUSE.
19. WAGON SHED.
20. REPOY.
21. BOAT HOUSE.
22. Q.M. OFFICE.
23. CONSTRUCTION Q.M.
24. Q.M. & COMMISSARY ST. HO.
25. Q.M. EMPLOYEES QRS.
26. Q.M. STABLE.
27. Q.M. OFFICE & Q.M.
28. Q.M. STORE HOUSE.
29. SCHOOL HOUSE.

SERIAL NUMBER

CONFIDENTIAL

MOUTH OF THE COLUMBIA RIVER
FORT STEVENS-D 1.
 POINT ADAMS, OREGON.

BATTERIES
 SMUR

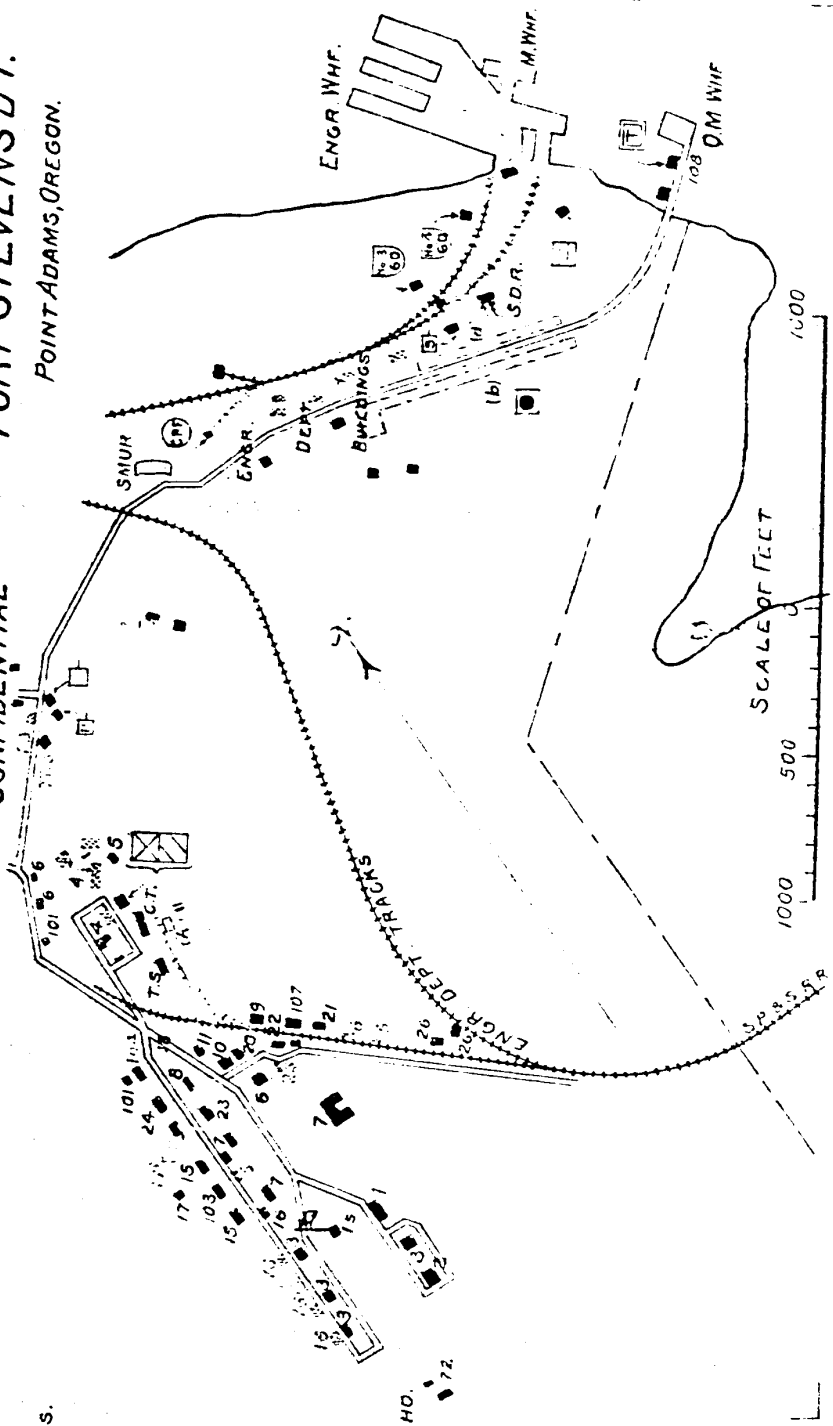

(a) Containment by
 b) 29 rto.
 k 2. do

BATTERIES.
 CLARK 4-12"
 LEWIS 2-10"
 MISHLER 2-10"
 WALKER 2-6"
 PRATT 2-6"
 FREEMAN

MOUTH OF THE COLUMBIA RIVER
FORT STEVENS-D 2.
 POINT ADAMS, OREGON.


SERIAL NUMBER

EDITION OF APR. 26, 1921.


LEGEND

- HOSPITAL.
- HOSPITAL STWDS QRS.
- IC OFFICERS QRS.
- IC MITHDAY
- IREMAN'S QRS.
- LAKE HOUSE.
- AUNDRY.
- OAL SHED.
- LD MINING CASEMATE.
- LACKSMITH SHOP.
- HOP.
- WELLS.
- OLD POST BUILDINGS.
- ILITIA STORE HOUSE.
- EMPLOYEE'S QRS.
- M. STOREHOUSE.
- RDYANCE ST HO.
- ICNAL CORPS ST HO.
- M.C.A.
- OFC.
- SY BD ROOM

SCALE OF FEET

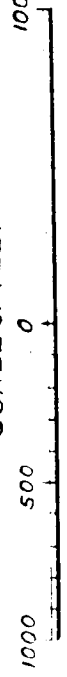

COLUMBIA RIVER

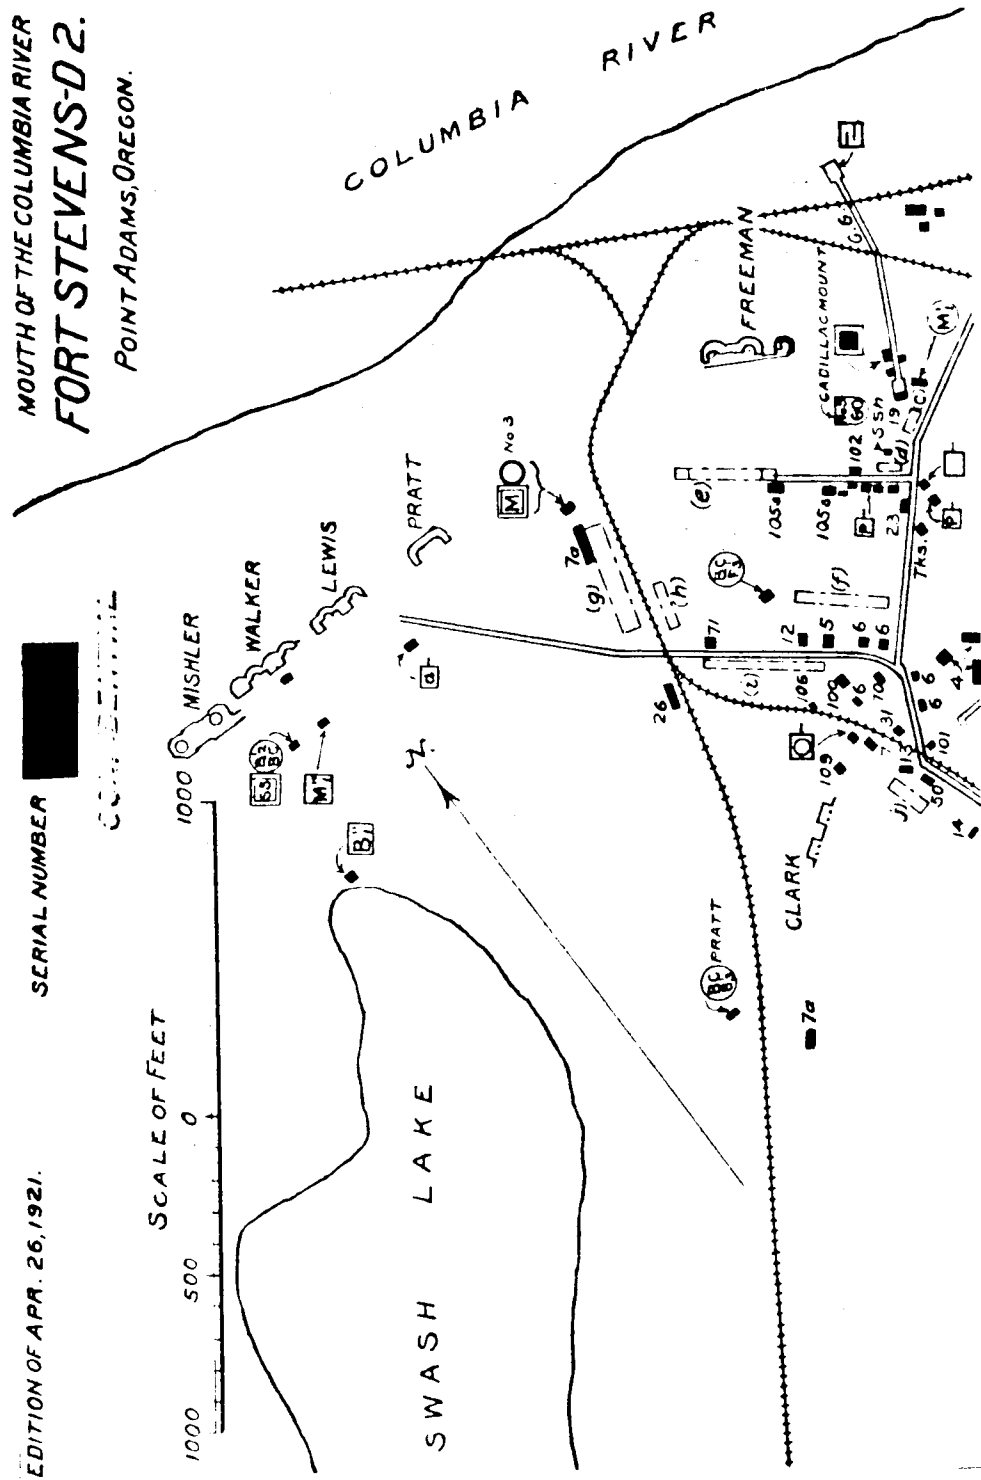

(c) 3 Cantonment buildings in this area
 (d) 3 do
 (e) 11 do
 (f) 6 do
 (g) 11 do
 (h) 4 do
 (i) 6 do
 (j) 7 do

MOUTH OF THE COLUMBIA RIVER
FORT STEVENS-D3, RUSSELL.....2-10"Dis.
 BATTERIES.
 POINT ADAMS OREGON.
 DETAIL SHEET No 3.

SERIAL NUMBER **128**
 CONFIDENTIAL

EDITION OF APR. 23, 1915.
 REVISIONS: DEC. 7, 1915
 NOV. 8, 1916.

- LEGEND**
- 27. WOOD SHED
 - 31. SCHOOL HOUSE
 - 33. WELLS (ABANDONED)
 - 34. DORMITORY
 - 40. OUTLOOK BOOTH FOR No 15L.

